


SITE PLAN Scale 1:250

© Crown copyright [and database rights] 2025. OS 100016971. You are permitted to use this data solely to enable you to respond to, or interact with, the organisation that provided you with the data. You are not permitted to copy, sub-licence, distribute or sell any of this data to third parties in any form.

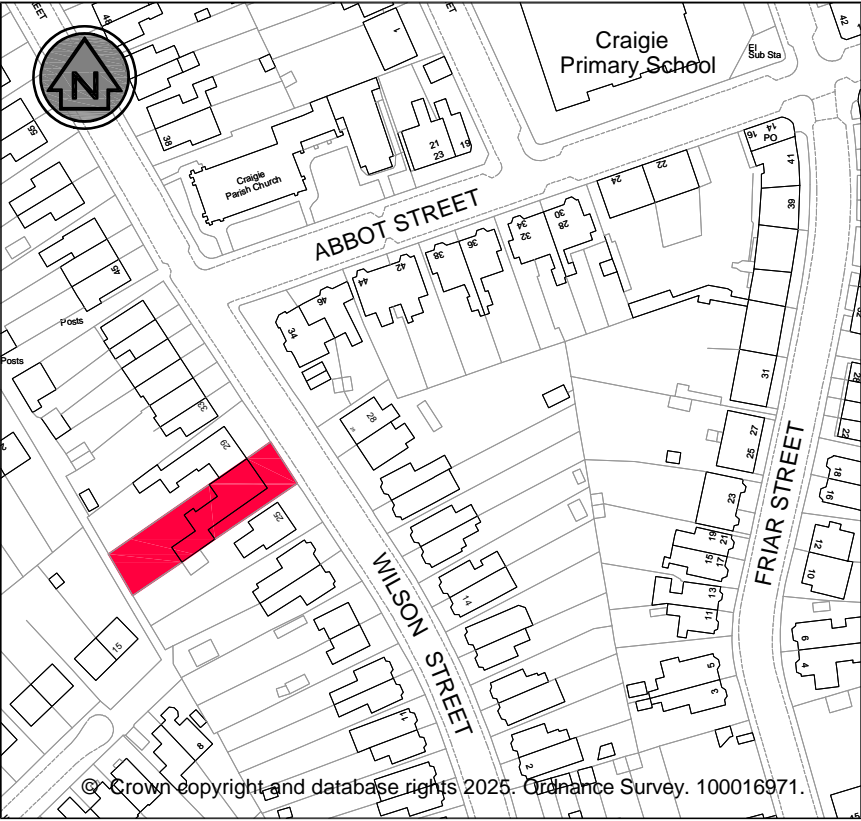

LOCATION PLAN Scale 1:2500

THIS IS THE PLAN REFERRED TO IN THE FOREGOING

DRAFT



Subject		
Soutar House		
27 Wilson Street		
Perth PH2 0EX		
Dwg Description		
DEED PLAN		
Drawn by		Scale
BD		1:250 1:2500
Dwg No		Date
D/P/1116		09/06/2025