


South Inch

AREA OUTLINED RED
165 SQUARE METRES
(all boundaries undefined
unless stated otherwise)




SITE PLAN Scale 1:250

© Crown copyright (land database rights) 2024. OS 100016971. You are permitted to use this data solely to enable you to respond to, or interact with, the organisation that provided you with the data. You are not permitted to copy, sub-licence, distribute or sell any of this data to third parties in any form.

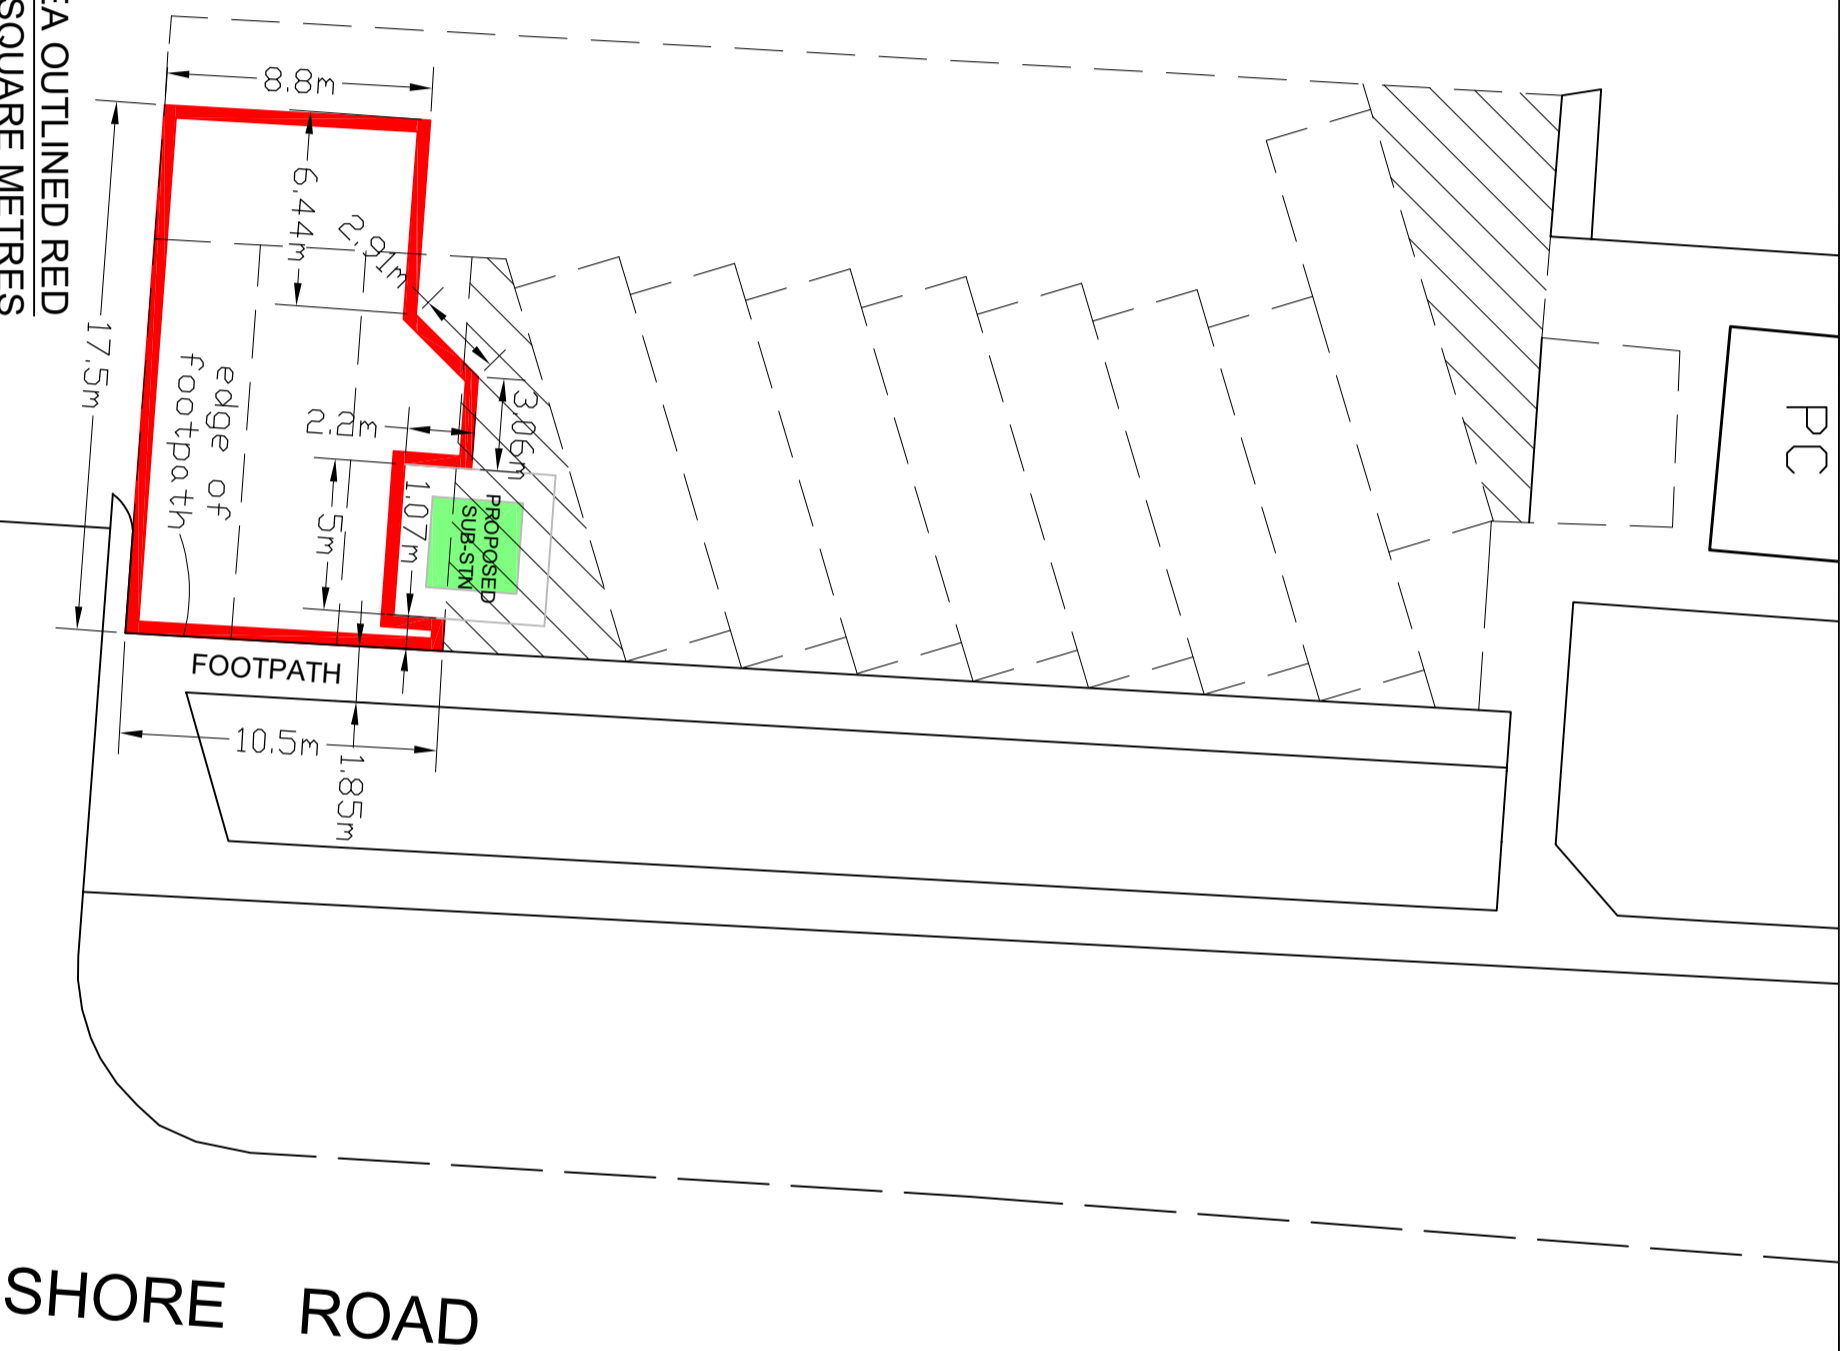

PC

SHORE ROAD

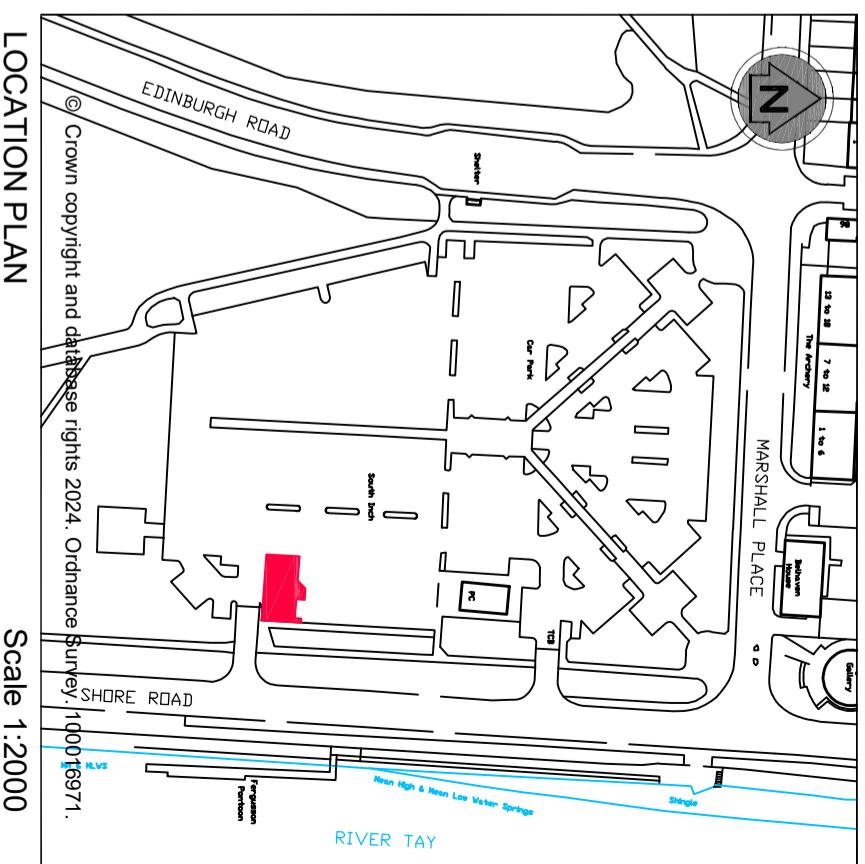

THIS IS THE PLAN REFERRED TO IN THE FOREGOING

LOCATION PLAN

Scale 1:2000

© Crown copyright and database rights 2024. Ordnance Survey, 100016971.

DRAFT



PERTH & KINROSS COUNCIL

Subject
Bus Bays
South Inch Car Park
Shore Road, Perth

Dwg Description
A3 LEASE PLAN

Drawn by
DS

Scale
1:250 1:2000

Dwg No
D/P/1103a

Date
27/02/2024