


AREA SHADED ORANGE
290.1 SQUARE METRES

Play Area

THIS IS THE PLAN REFERRED TO IN THE FOREGOING

DRAFT

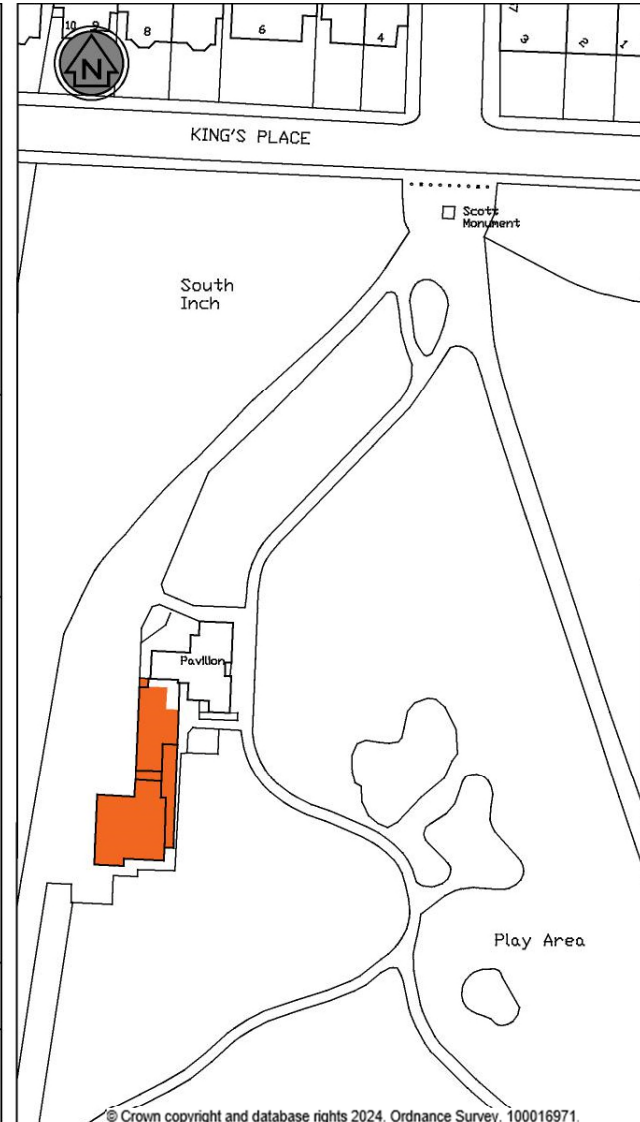

LOCATION PLAN Scale 1:1000



PERTH & KINROSS COUNCIL

Subject
South Inch Pavilion
King's Place
Perth

Dwg Description
A3 LEASE PLAN

Drawn by Scale
BD 1:250 1:2000

Dwg No Date
D/P/1100-2 28/05/2024

SITE PLAN Scale 1:250