


SITE PLAN Scale 1:100


© Crown copyright [and database rights] 2023. OS 100016971. You are permitted to use this data solely to enable you to respond to, or interact with, the organisation that provided you with the data. You are not permitted to copy, sub-licence, distribute or sell any of this data to third parties in any form.

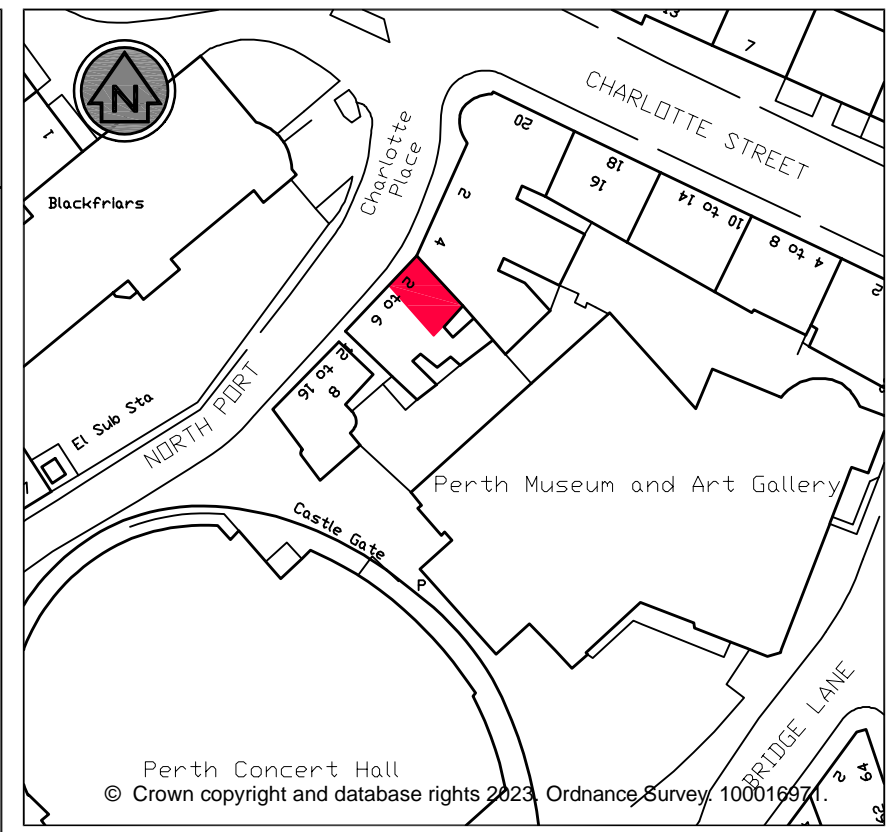

LOCATION PLAN Scale 1:1000

THIS IS THE PLAN REFERRED TO IN THE FOREGOING

AMENDMENTS			
Suffix	Revision Details	by	Date
a	os Statement updated	BD	13/02/2023

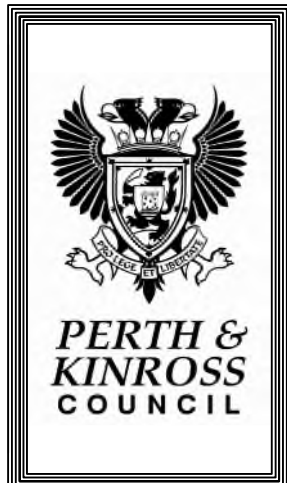

Subject
**Shop
 2 North Port
 Perth**

Dwg Description
LEASE PLAN

Drawn by **DS** Scale **1:100 1:1000**

Dwg No **D/P/1071 (a)** Date **27/02/2020**