


Craigie Road Park, Perth Play Area Improvements Sketch Design

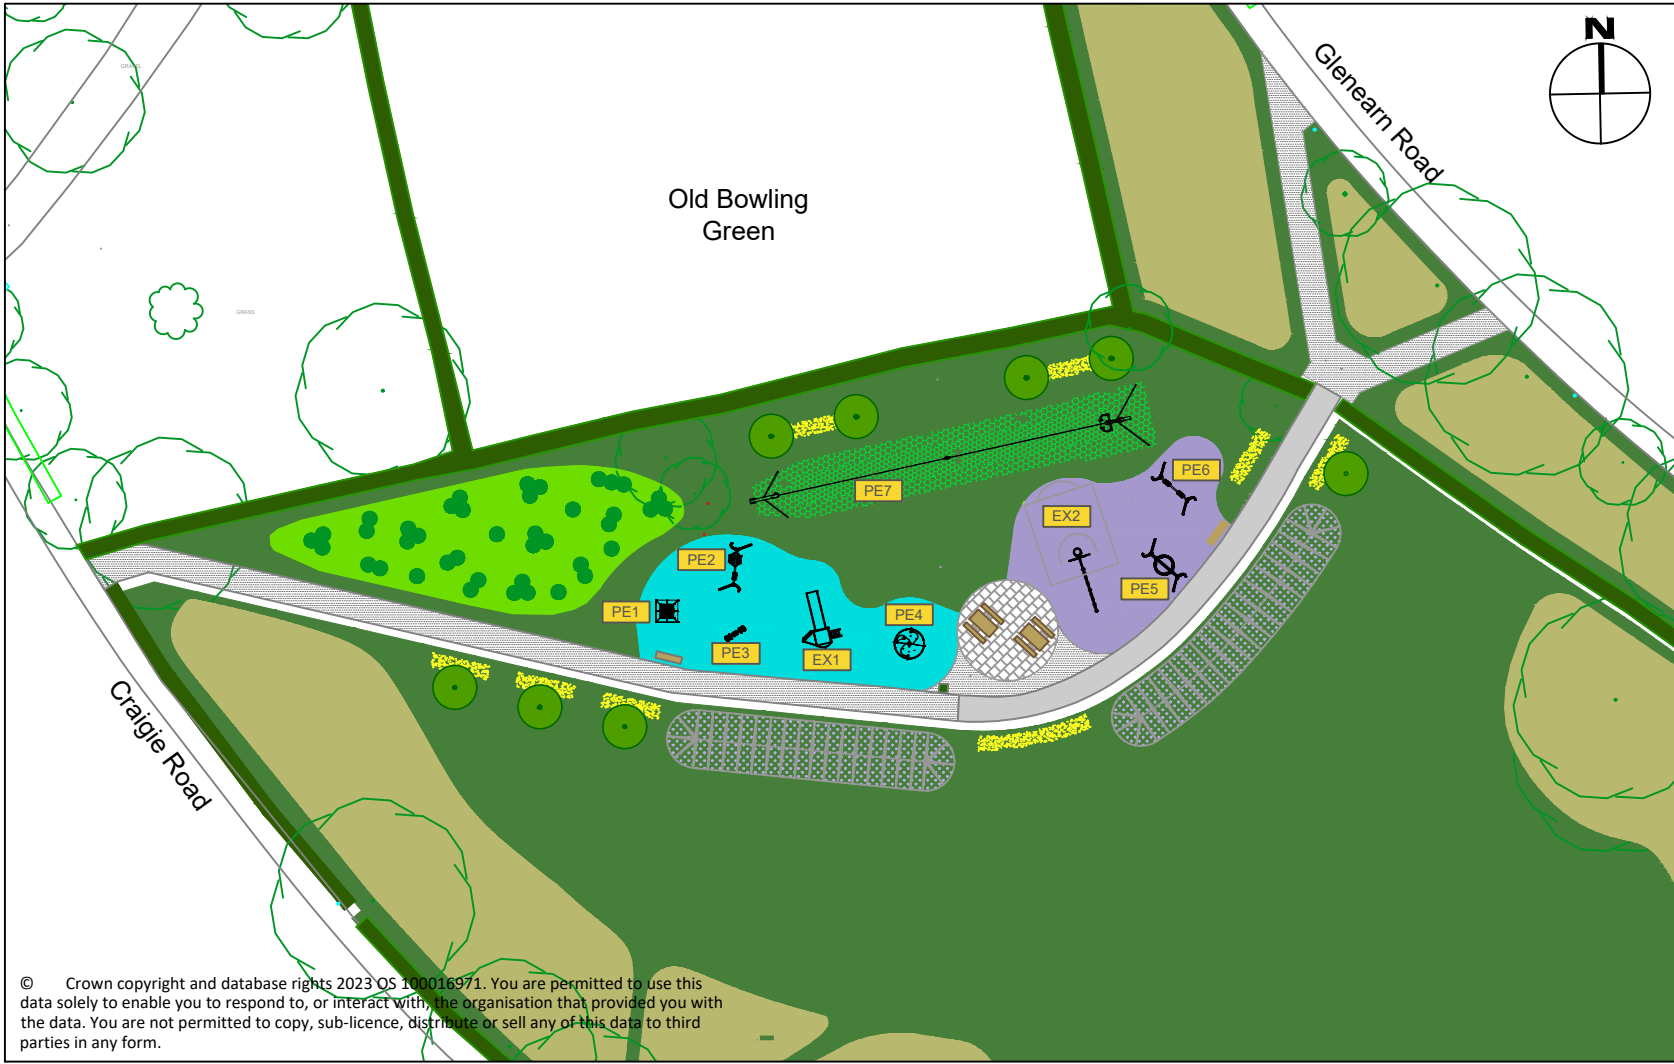

© Crown copyright and database rights 2023 OS 100016971. You are permitted to use this data solely to enable you to respond to, or interact with, the organisation that provided you with the data. You are not permitted to copy, sub-licence, distribute or sell any of this data to third parties in any form.

Key:

Existing Features:	Proposed:	Planting and Softworks:	Furniture:
Existing 1.8m wide Tar Path with pin kerb edge	Proposed 1.8m wide Tar Path	Proposed woodland / wildlife planting	Picnic Table
Existing Tree Retained	Slab Surfacing	Proposed Extra Heavy Standard Tree Planting	Litter Bin
Existing Boundary Hedge Trim back to uniform shape.	Grass Mat Surfacing	Amenity Grass	Bench
	Wepour Rubber Surfacing	Grow Wild / Naturalised Areas	Play Equipment Please note that exact design of play equipment and play area design will be subject to detailed design process and project funding.
		Wildflower Seeding / Turf on low mounds	
		Bulb Planting	

