



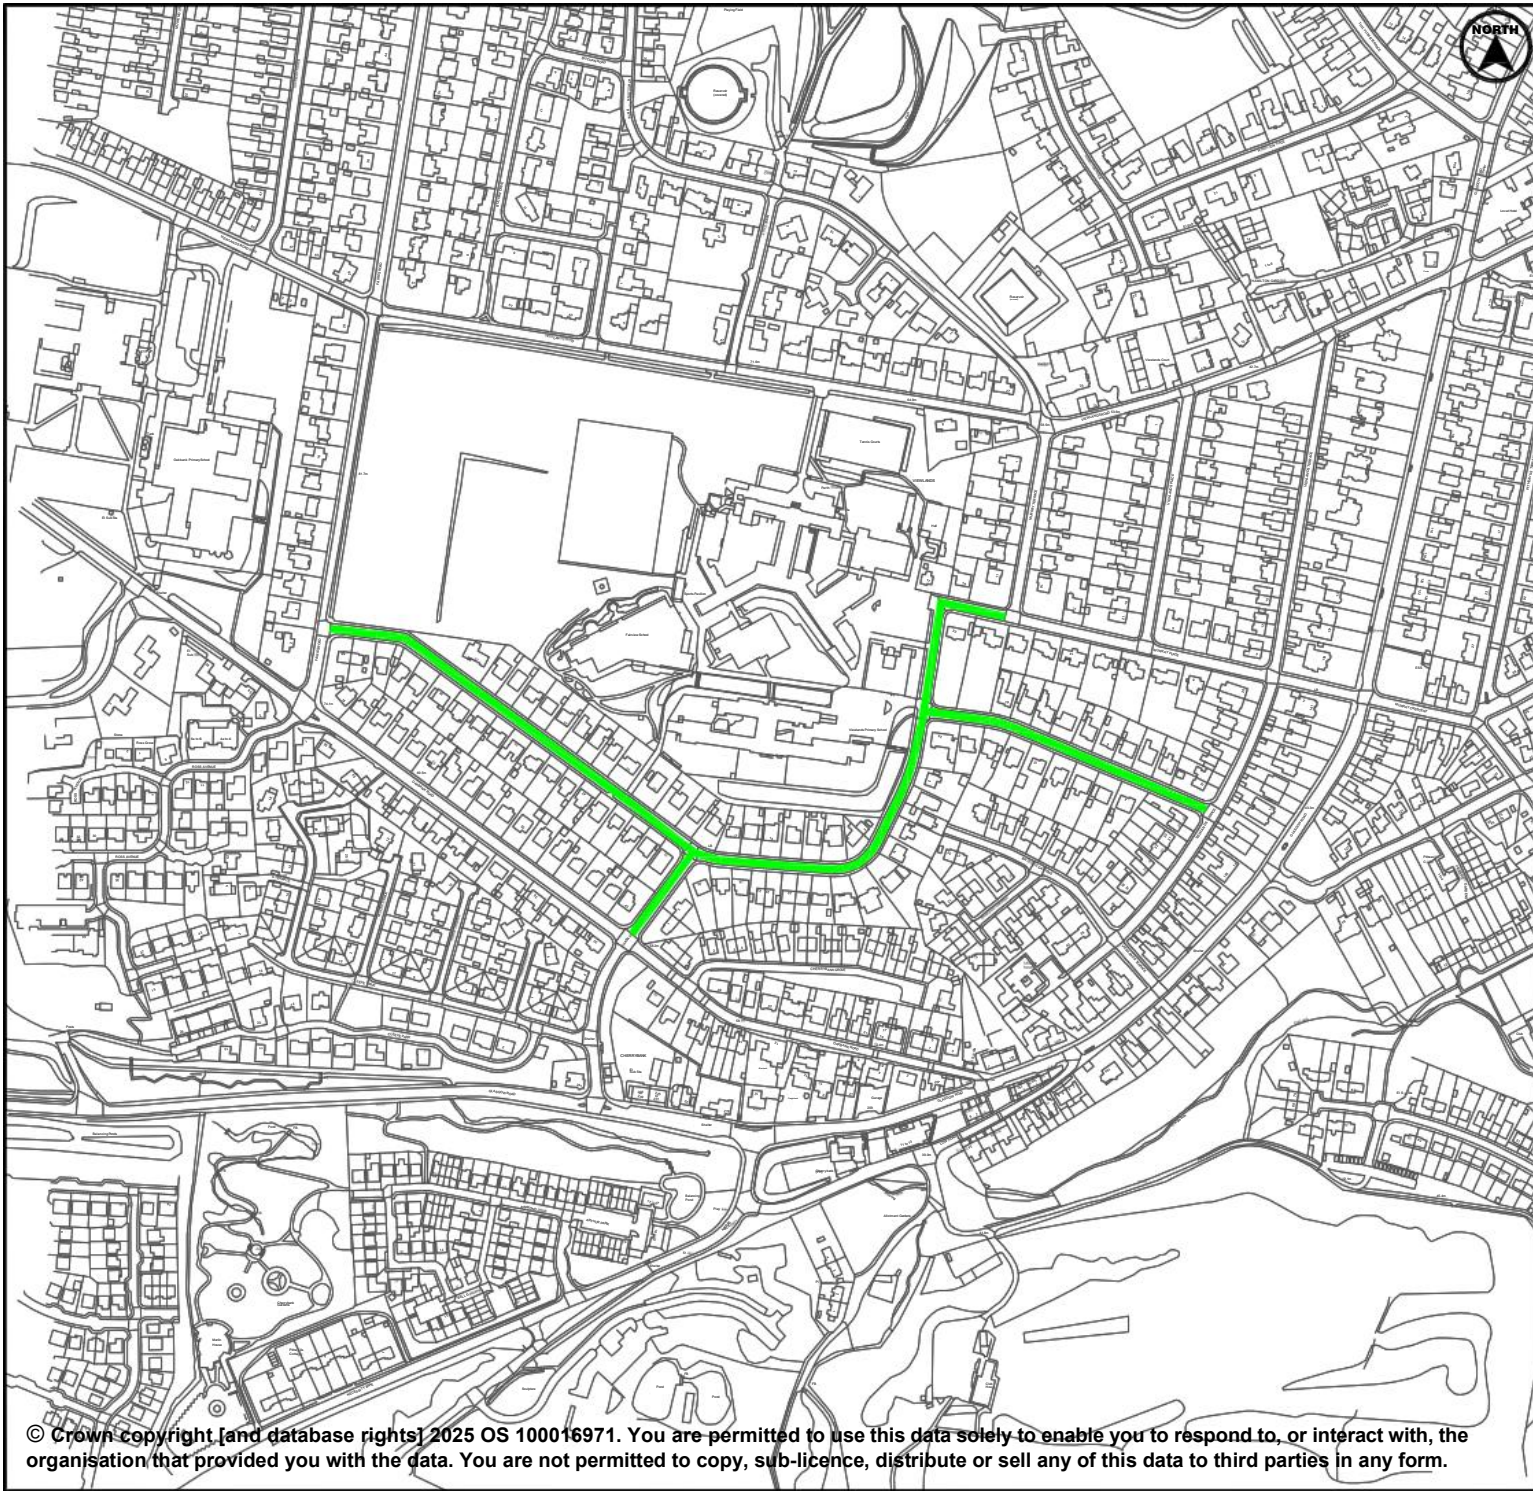

Legend



Proposed School
Exclusion Zone

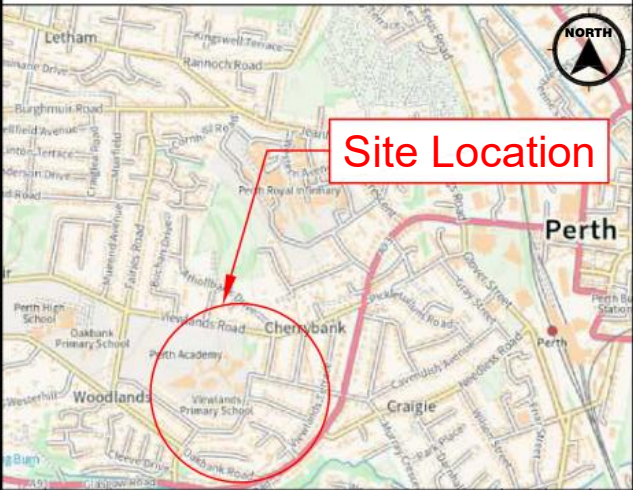

Site Location

Suffix	Revision Details	by	Appr'd	Date
AMENDMENTS				



**PERTH &
KINROSS
COUNCIL**

Viewlands
School Exclusion Zone
Proposed

Environment &
Infrastructure

Fraser Crofts - Strategic Lead

Drawn by: L.H
Checked by:
Approved by:
Date: 07/03/2025

Drawing Scale: NTS
Project Code: *****
Drawing No: *****_01