
Potterhill, Perth **Play Area Improvements Sketch Design**

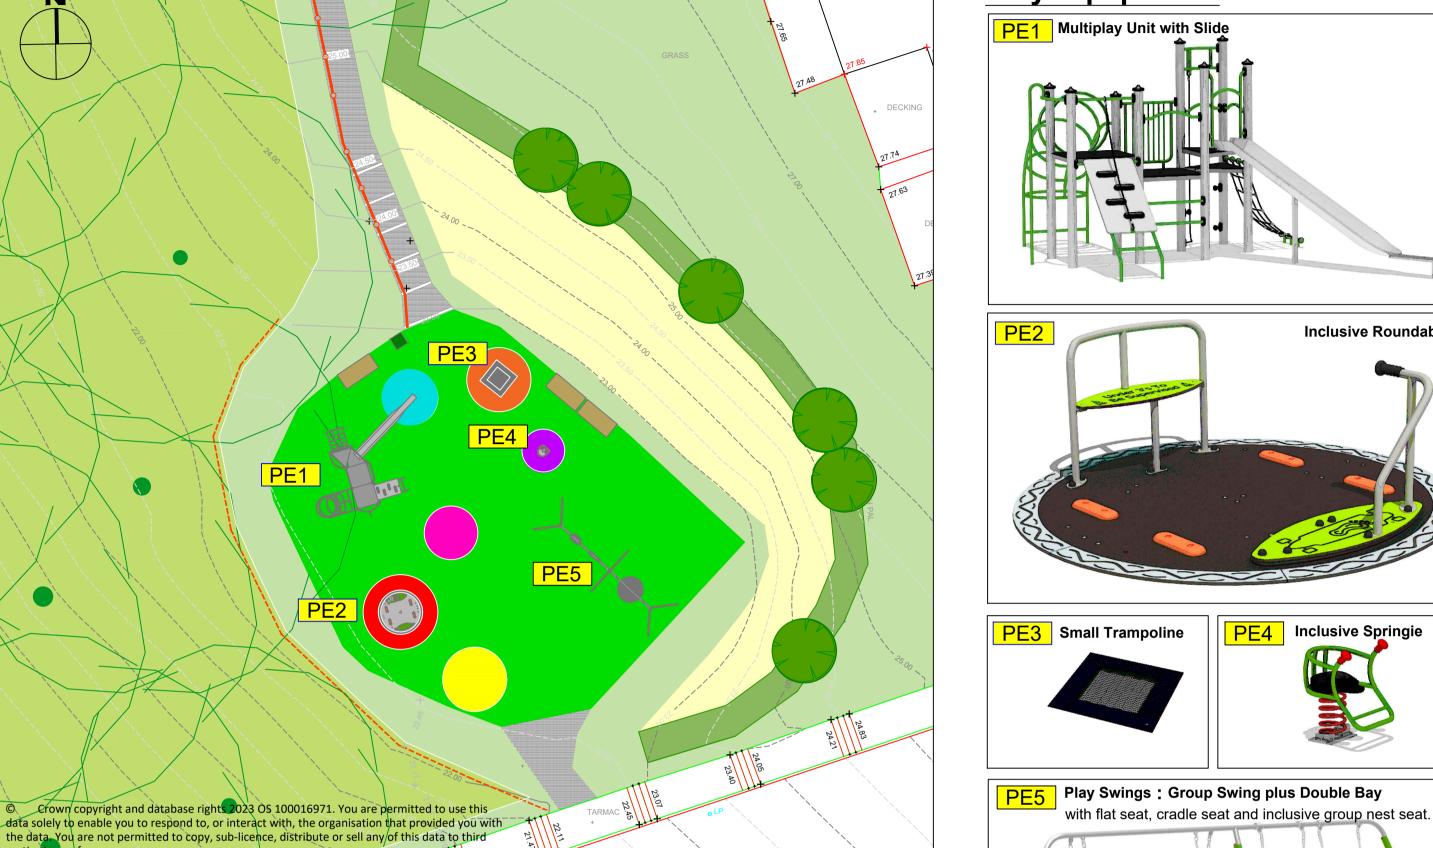

Play Equipment:





Amenity Grass Seeding

Wildflower Seeding


Existing Tree Retained

Possible crown lifting and

overhanging play area.

Proposed Contour

reduction to trees

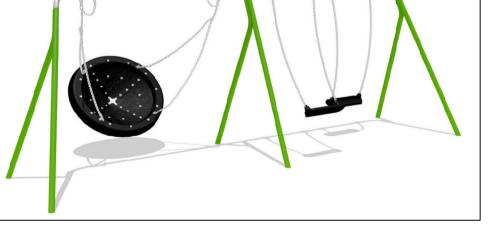



Please note that exact design of play equipment and play area design will be subject to detailed design process and project funding.

Inclusive Roundabout

Inclusive Springie



Tubular Steel Knee Rail

Litter Bin

Bench