

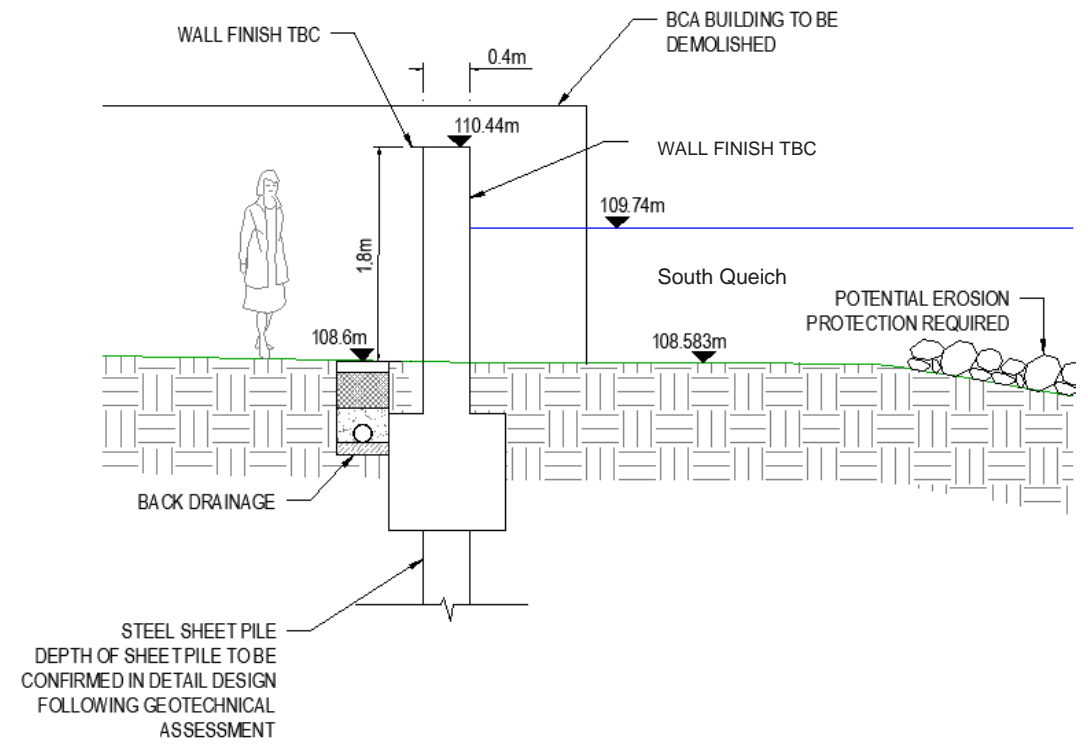



7: How Will the Flood Walls Look?

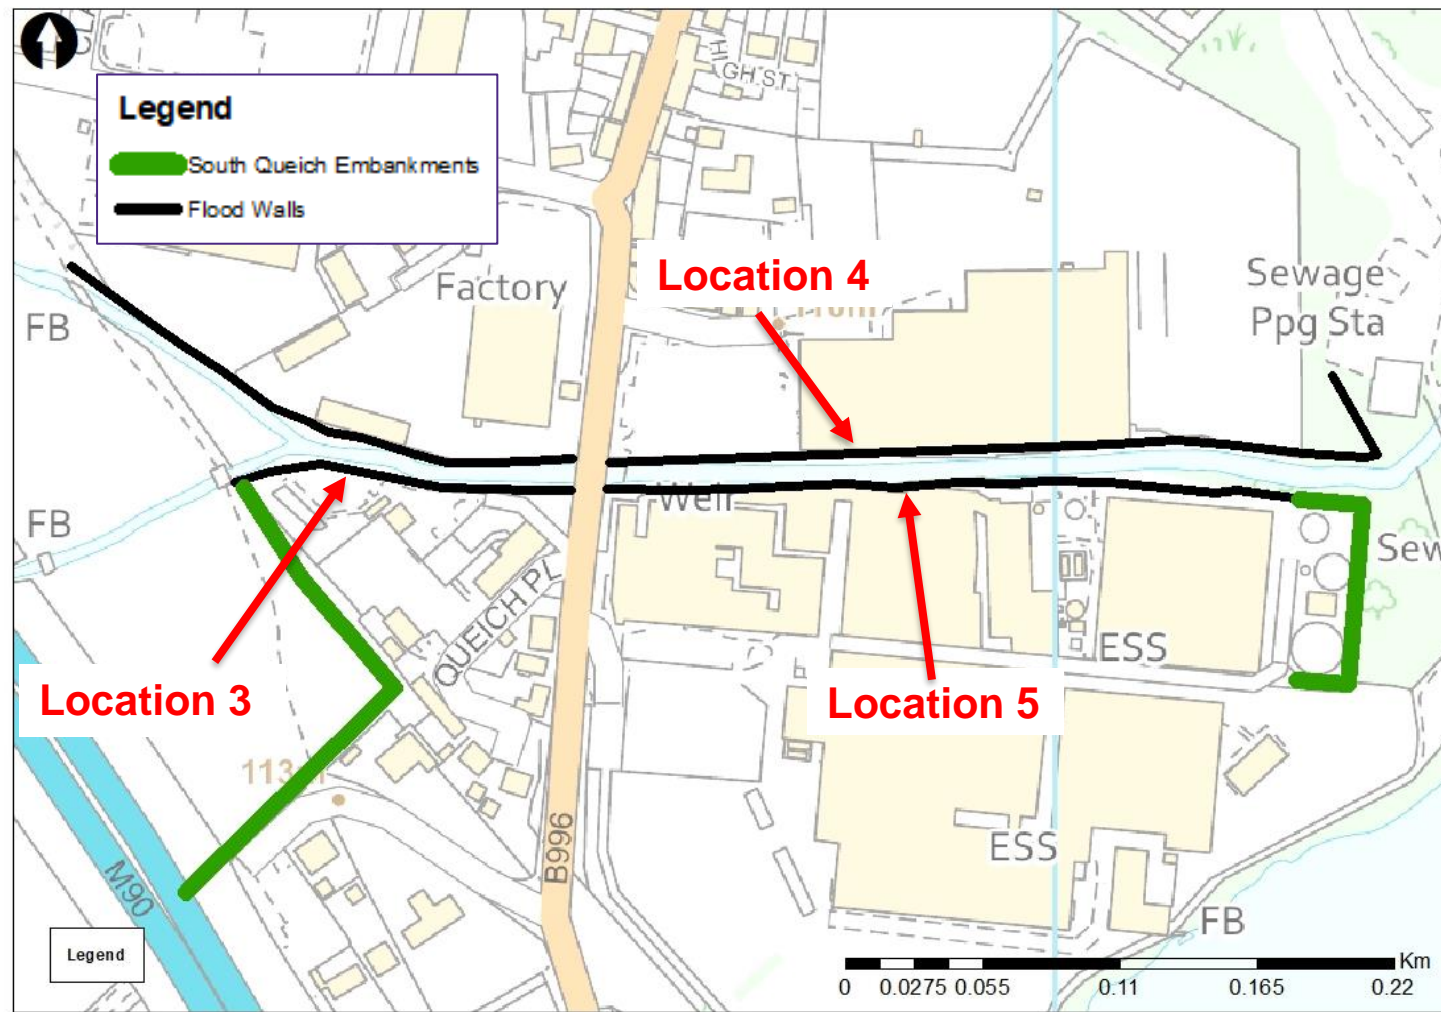

Location 4: Typical Flood Wall Detail at BCA Site*

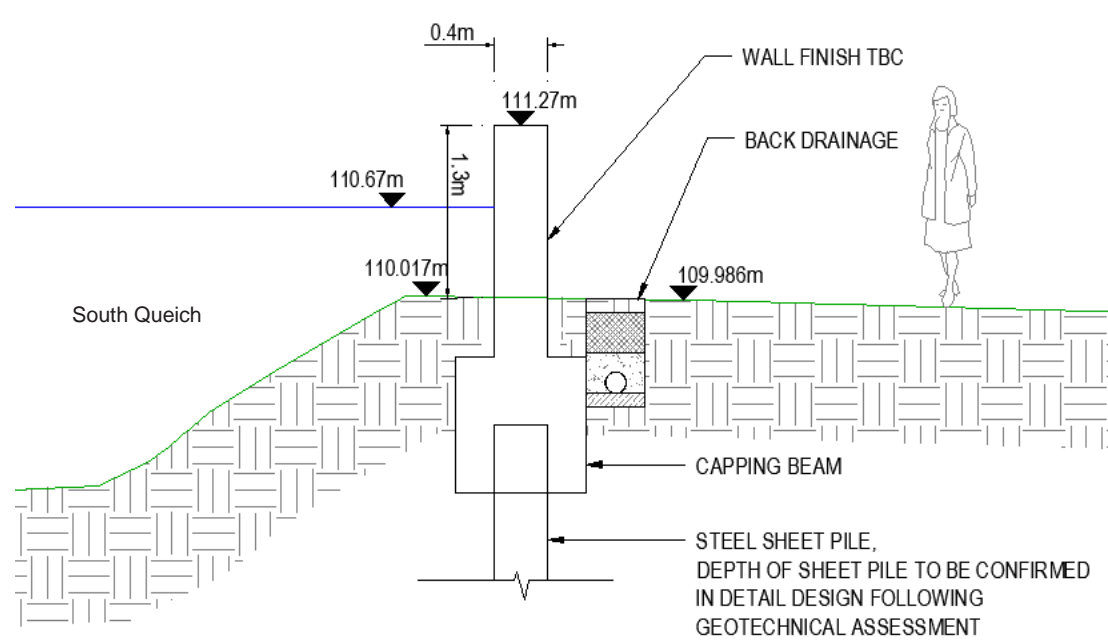

Location 3: Typical Flood Wall Detail at Queich Place*

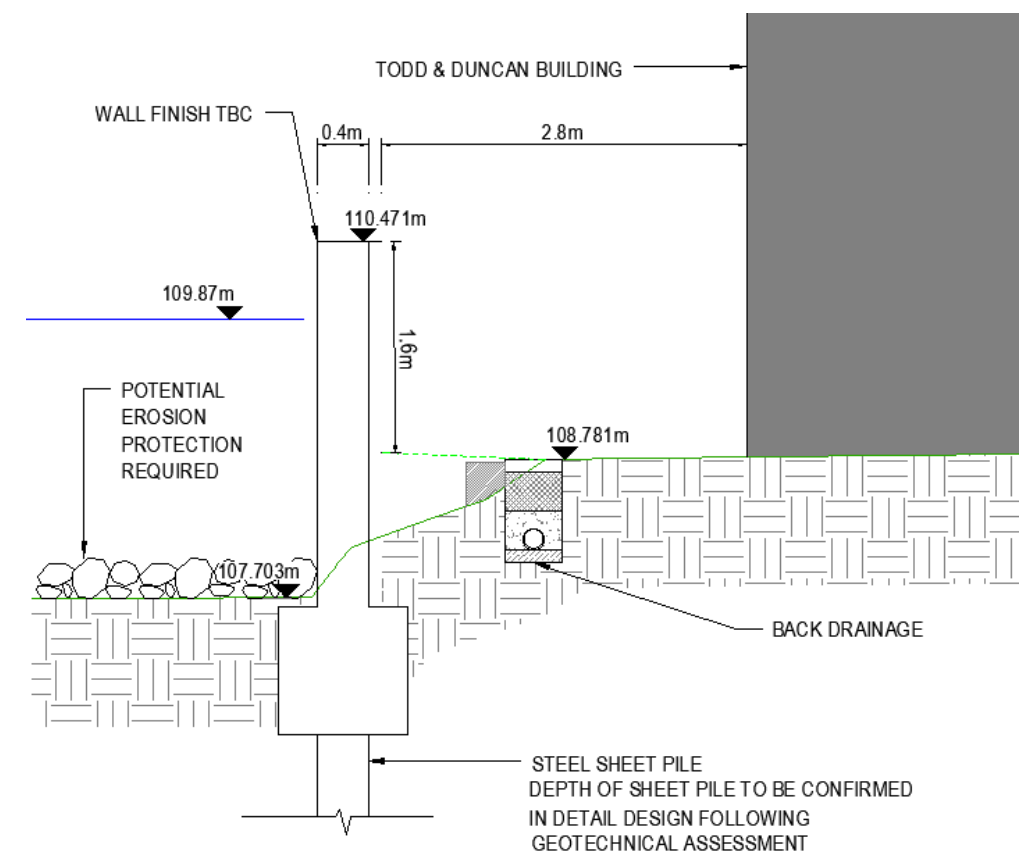

Location 5: Typical Flood Wall Detail at Todd & Duncan*

*Note: Flood levels shown relate to the 1 in 200 year (0.5% AEP) flood

Proposed Flood Wall Finishes

The flood wall finish will be sympathetic to the surroundings, but cost will be a significant factor in the selection process to ensure the scheme remains eligible for capital grant funding. The images below show typical examples of the various potential finishes for the flood walls depending on the setting of the area.



Textured Concrete




Reinforced Concrete



Sheet Pile Finish



Reckli Finish

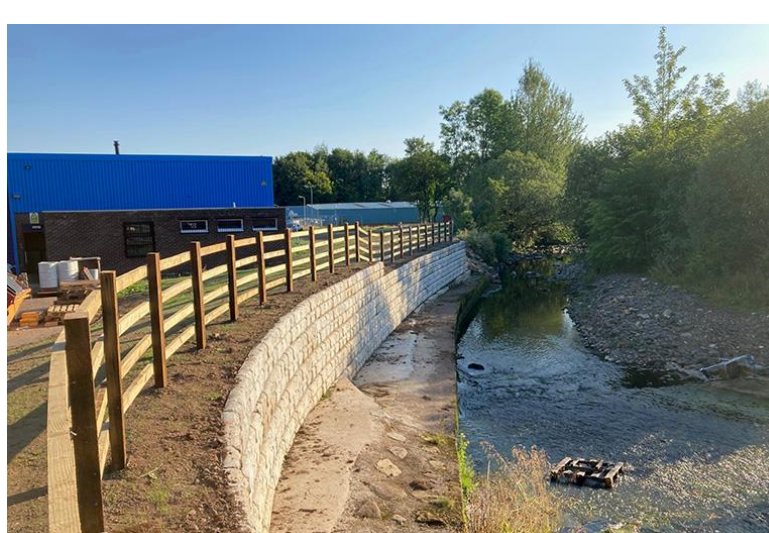

Stone Finish



Sheet pile finish